



US-23

			FINAL R.O.W.
AUTH	DATE	NO.	REVISION

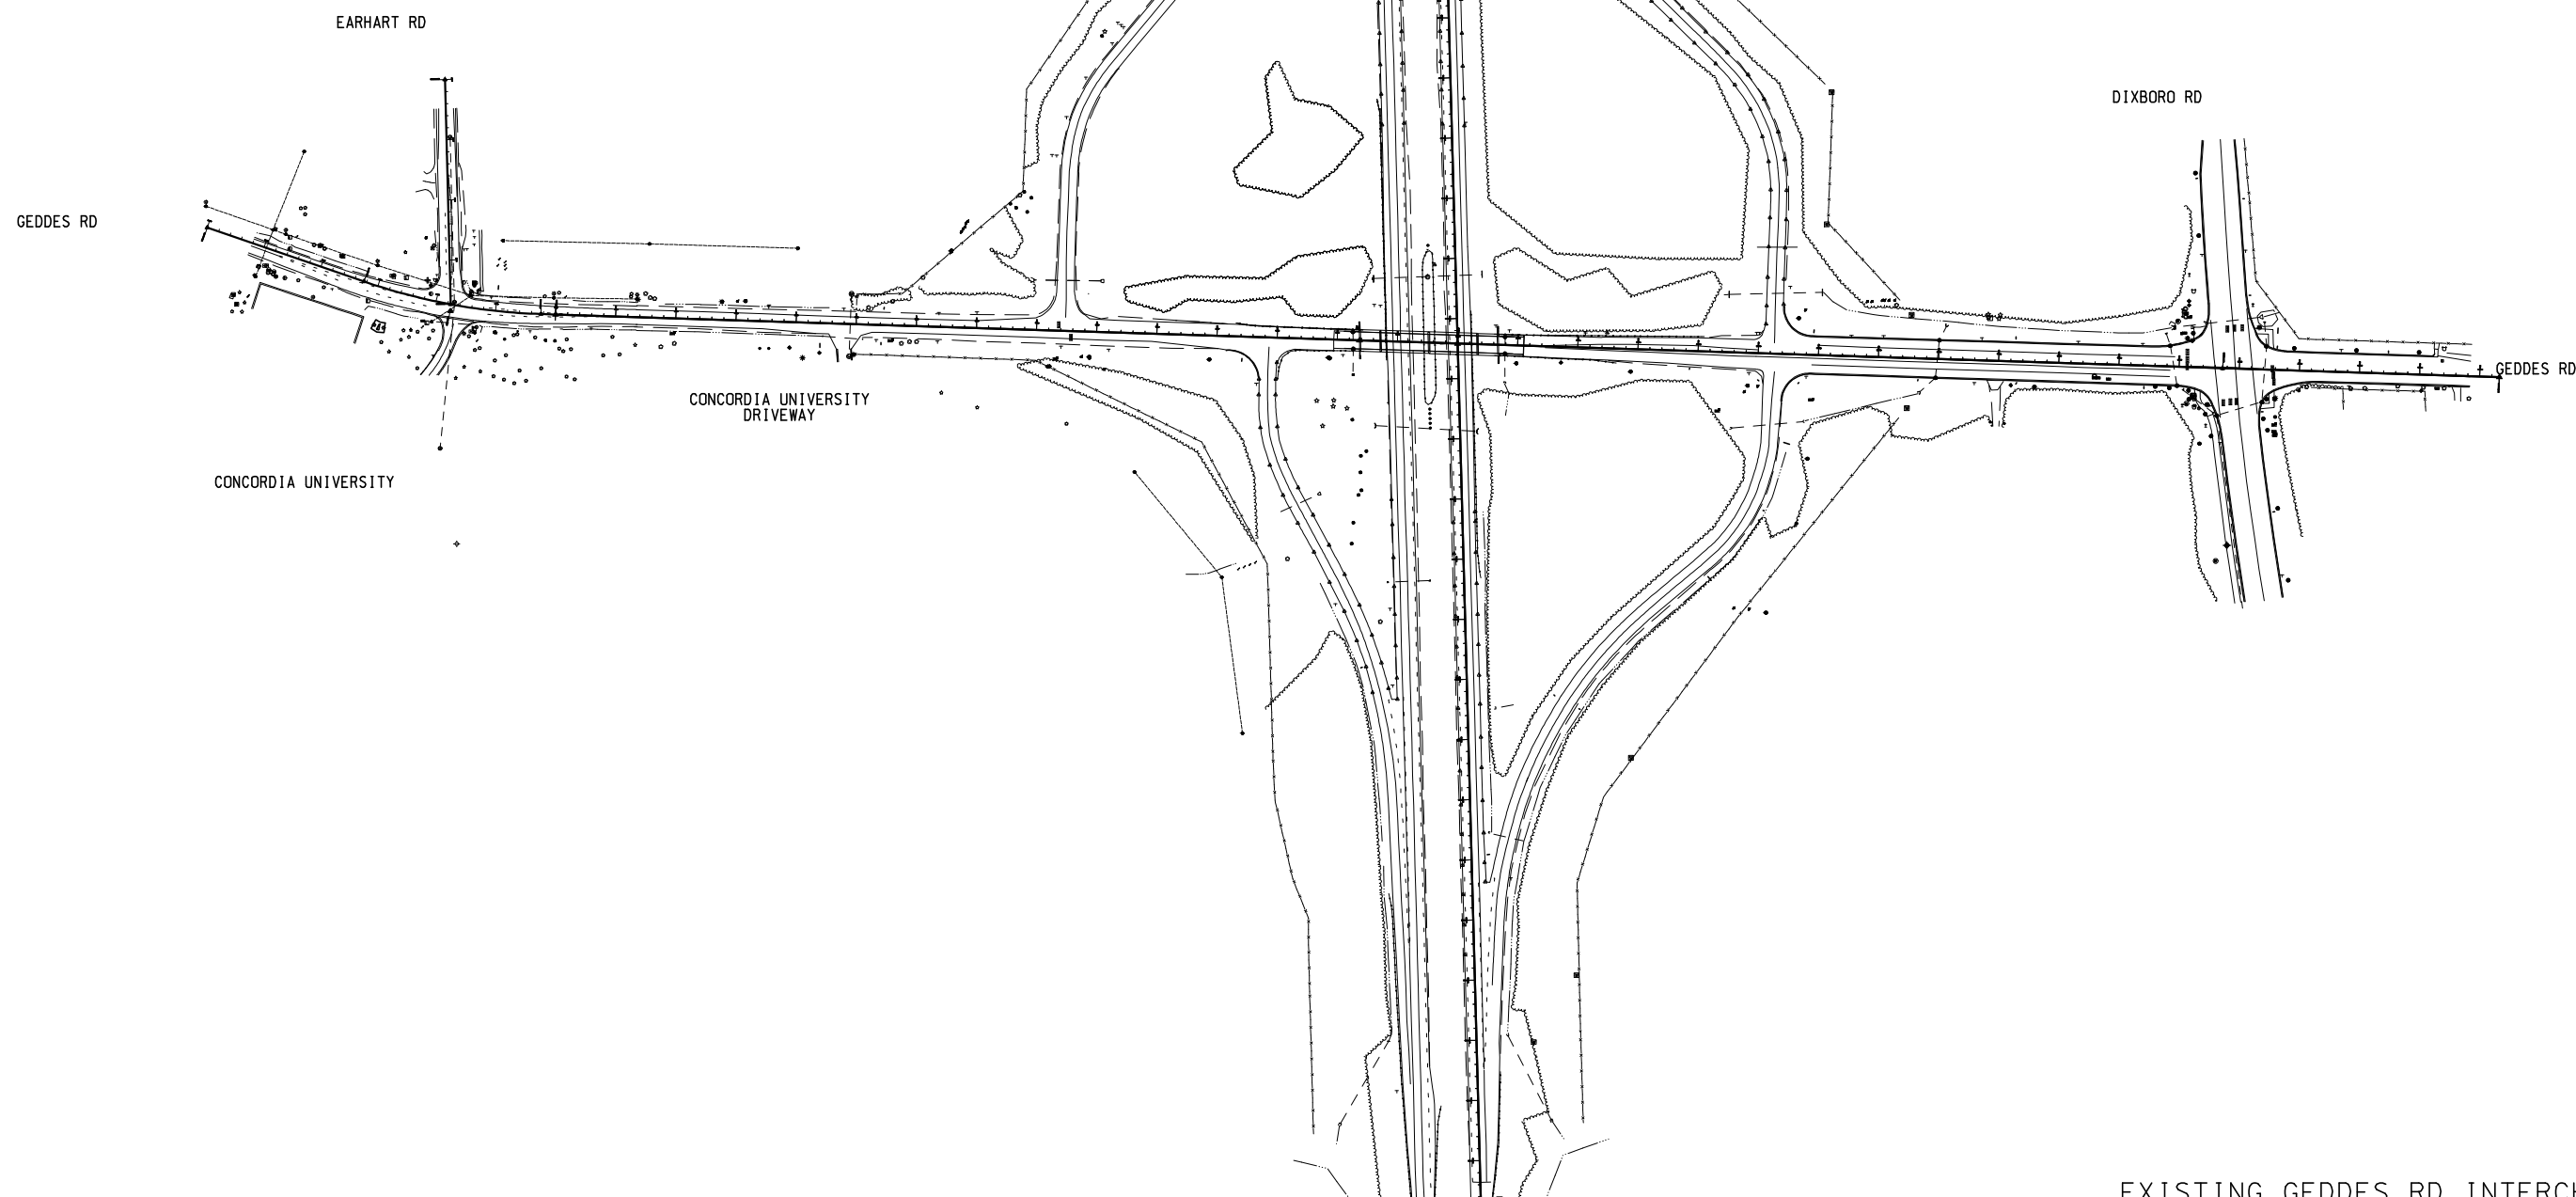

EXISTING GEDDES RD INTERCHANGE

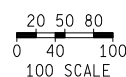

DATE	CONT. SEC.	JOB NO.	DESIGN UNIT	SHEET NO.
				R.O.W CONST.

DATE:



WORKED ON BY:

DATE:

CHECKED BY:

FILE NAME:

			FINAL R.O.W.
AUTH	DATE	NO.	REVISION

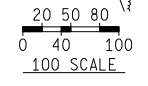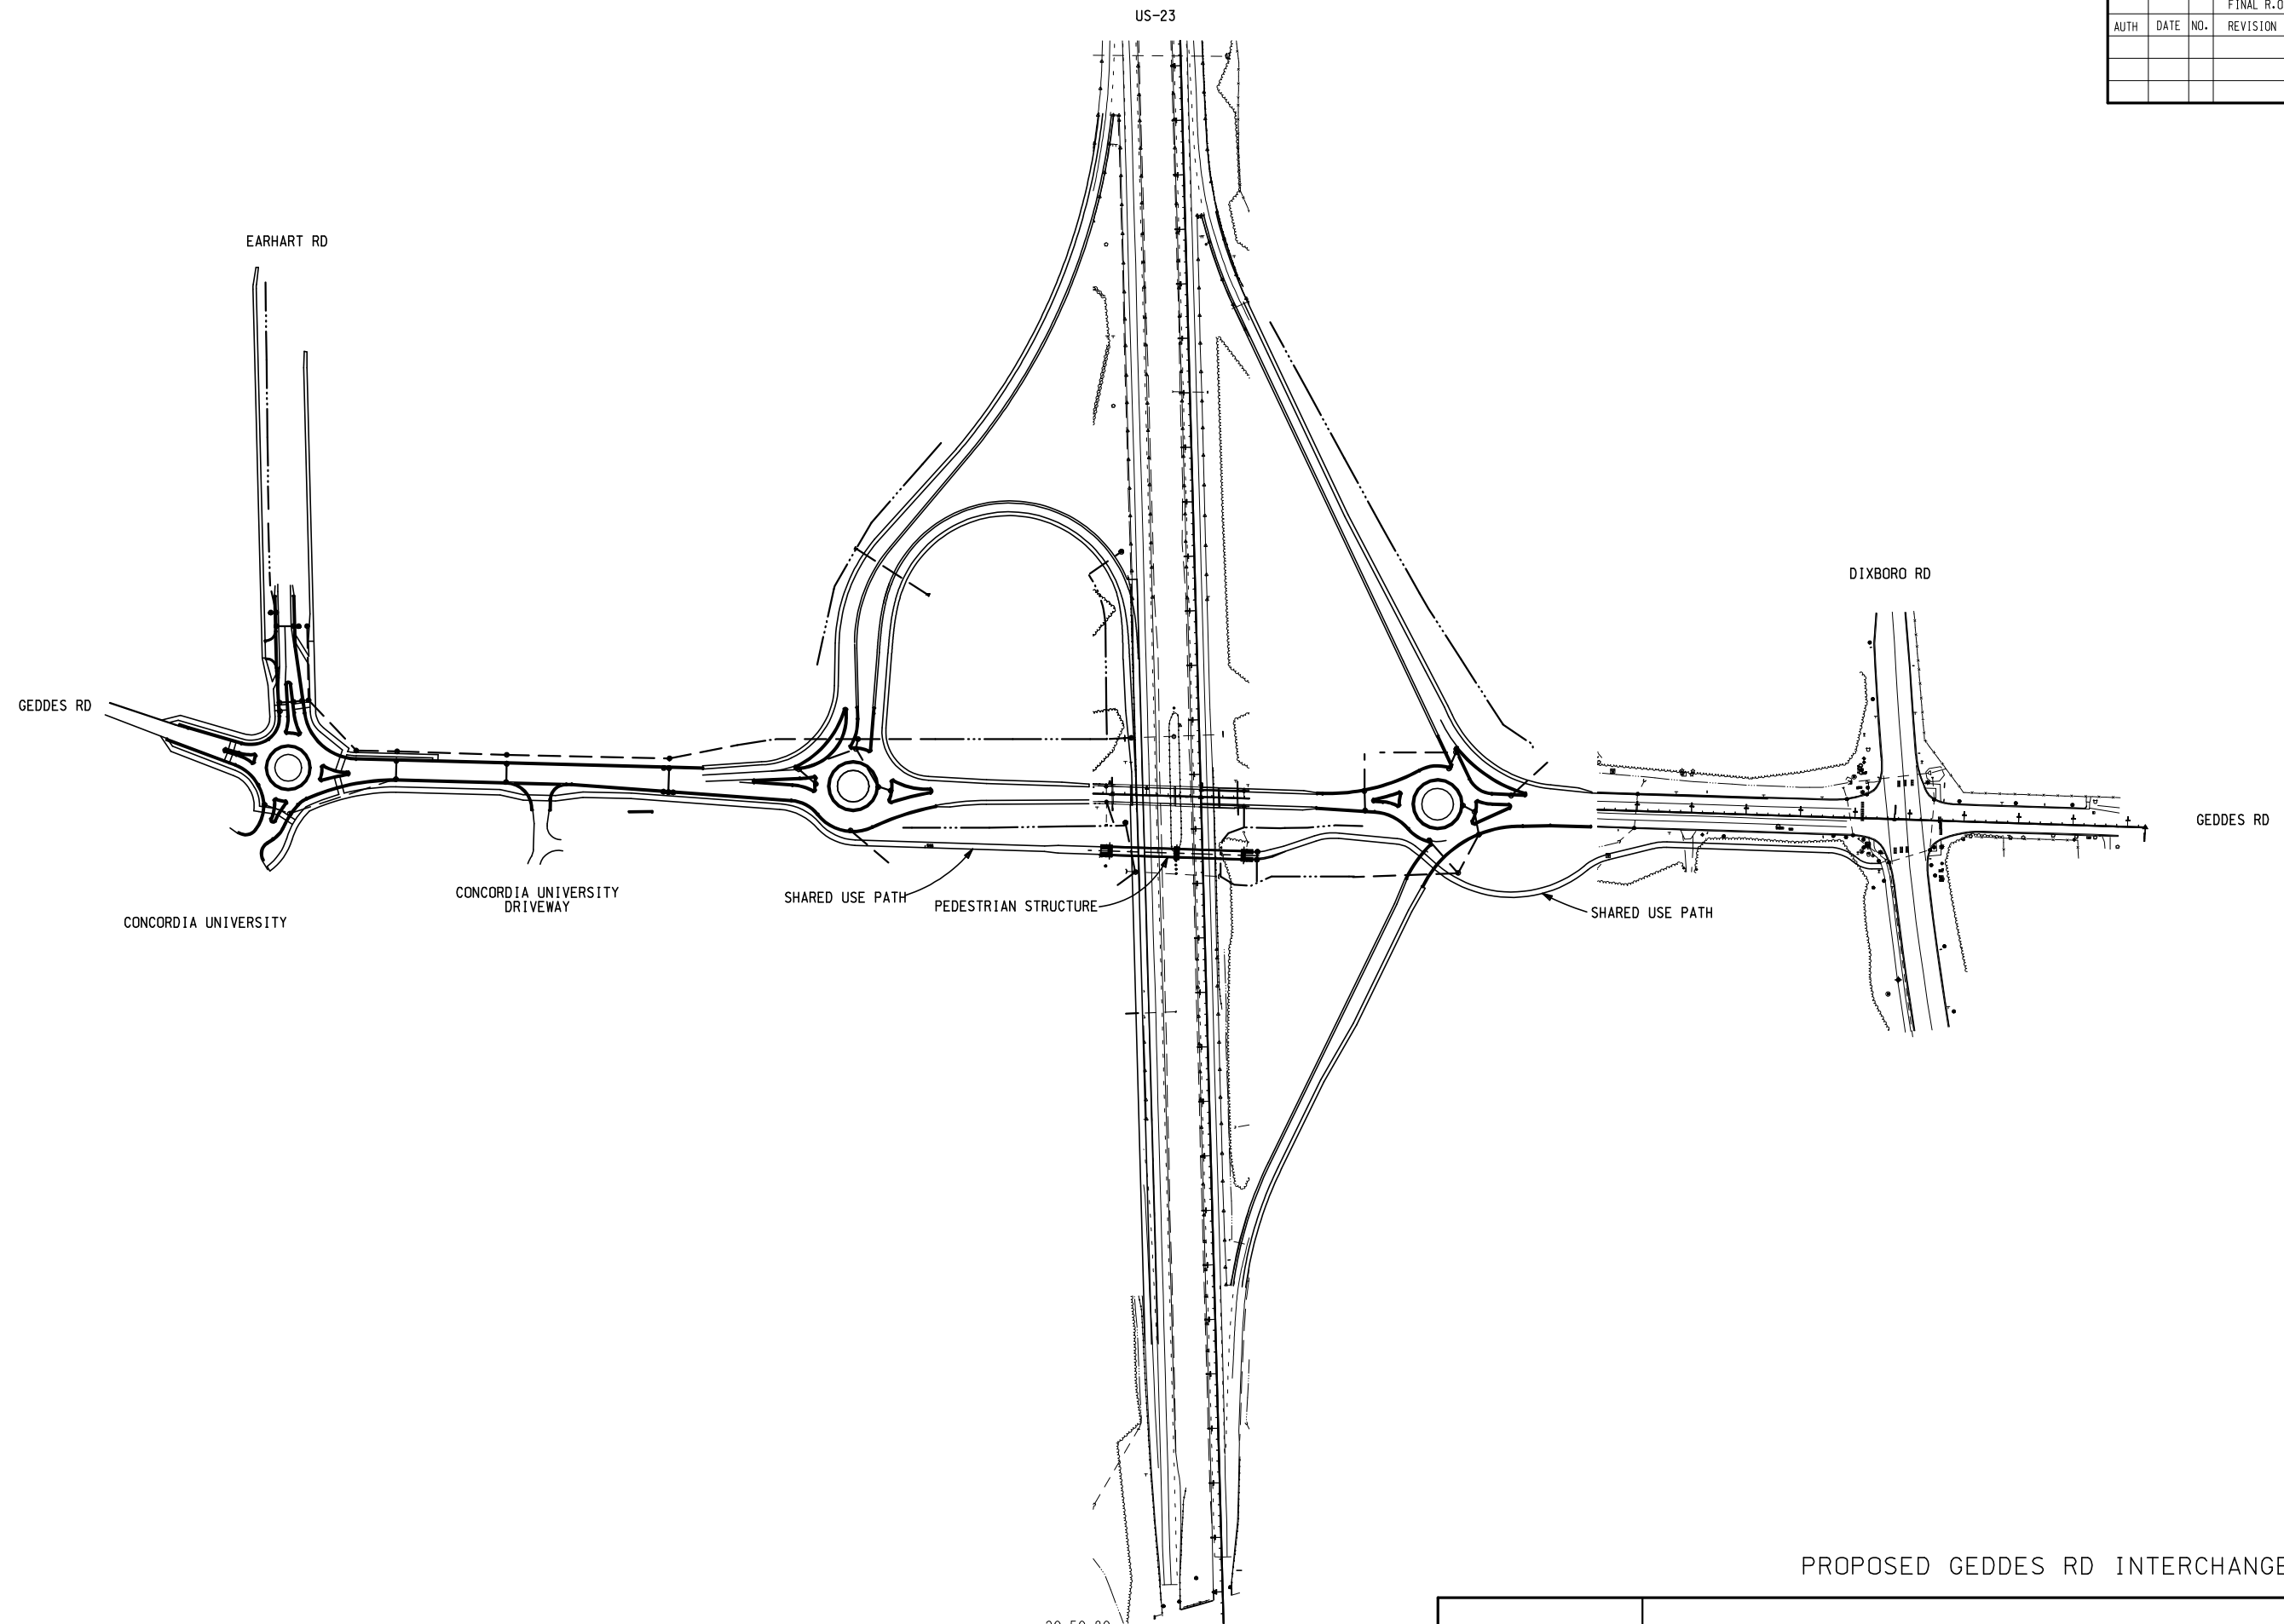

PROPOSED GEDDES RD INTERCHANGE

	DATE	CONT. SEC.	JOB NO.	DESIGN UNIT	SHEET NO.
					R.O.W CONST.

FILE NAME: \_\_\_\_\_  
 CHECKED BY: \_\_\_\_\_  
 WORKED ON BY: \_\_\_\_\_  
 DATE: \_\_\_\_\_