


Miller Avenue Improvements Stage 1 Traffic Control and Interim Detour Route April 2013

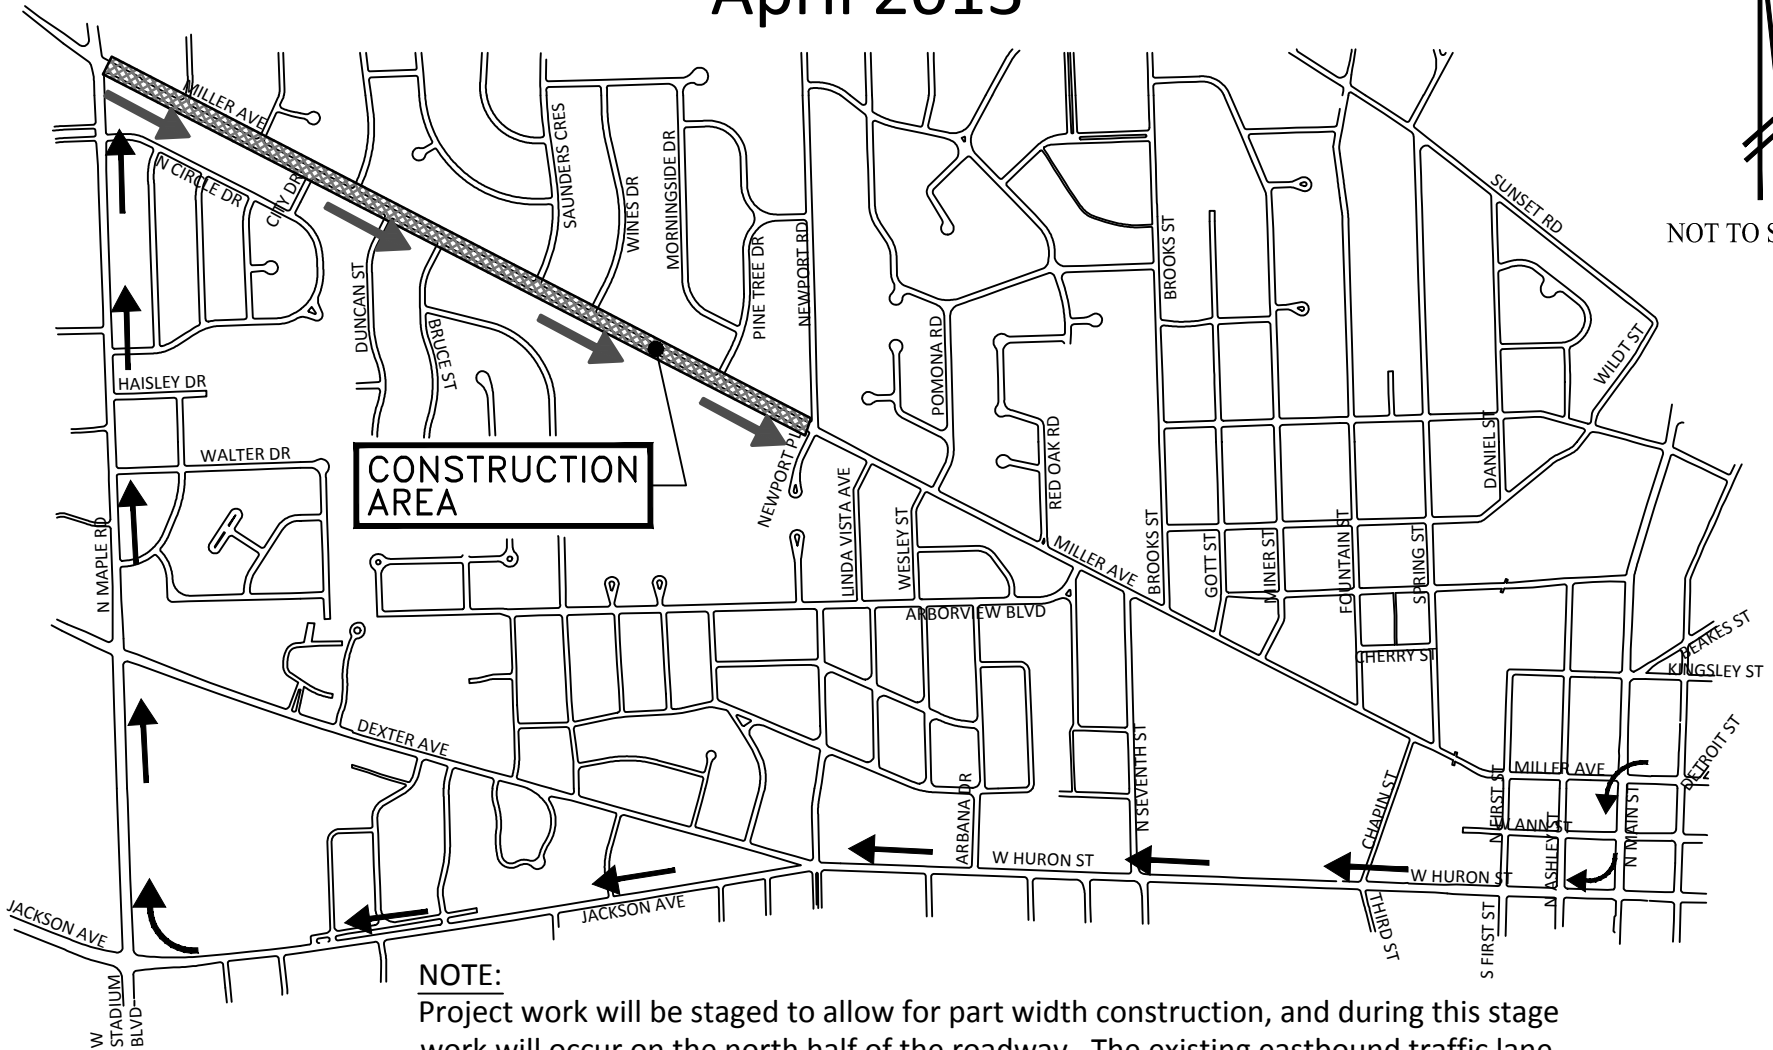


CONSTRUCTION AREA

NOTE:

Project work will be staged to allow for part width construction, and during this stage work will occur on the north half of the roadway. The existing eastbound traffic lane will be maintained for vehicles traveling into the City. Vehicles traveling out of the City in the westbound direction will be detoured on an interim basis via Main Street, Huron Street/Jackson Avenue and Maple Road until the temporary paving of the parking area along the south of the road is complete. Access for emergency vehicles and to driveways and side streets will be maintained.

LEGEND:


- WESTBOUND DETOUR ←
- EASTBOUND TRAFFIC ↓

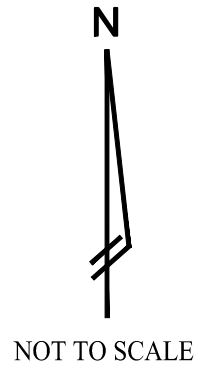

CITY OF ANN ARBOR PROJECT MANAGEMENT SERVICES UNIT



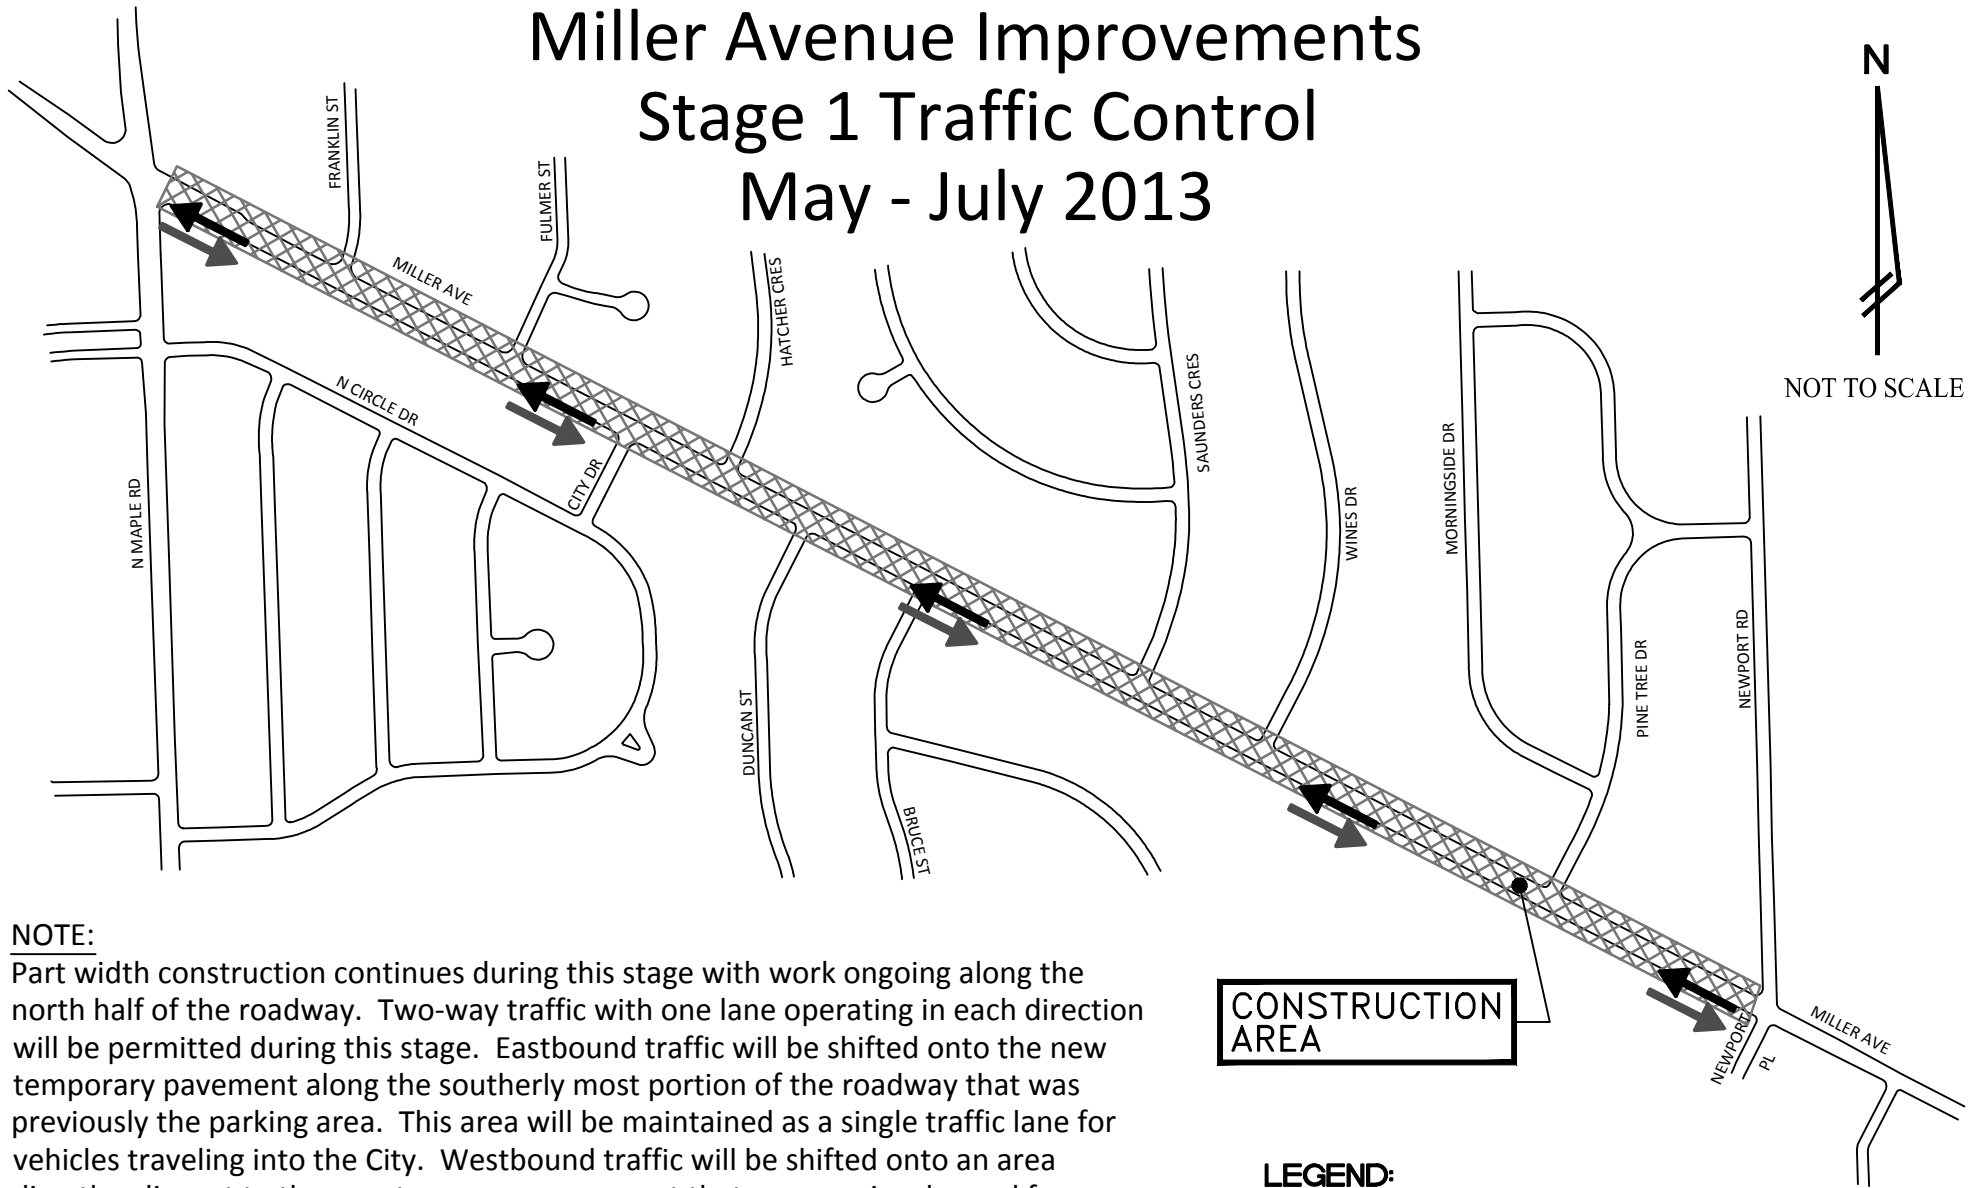

Miller Avenue Improvements Stage 1 Traffic Control May - July 2013



NOTE:
Part width construction continues during this stage with work ongoing along the north half of the roadway. Two-way traffic with one lane operating in each direction will be permitted during this stage. Eastbound traffic will be shifted onto the new temporary pavement along the southerly most portion of the roadway that was previously the parking area. This area will be maintained as a single traffic lane for vehicles traveling into the City. Westbound traffic will be shifted onto an area directly adjacent to the new temporary pavement that was previously used for eastbound travel. This area will be maintained as a single traffic lane for vehicles traveling out of the City. This traffic control scenario will remain in place until work on the north half of the roadway is complete and most of the new pavement has been placed. Access for emergency vehicles and to driveways and side streets will be maintained.


CONSTRUCTION AREA

LEGEND:

- WESTBOUND TRAFFIC 
- EASTBOUND TRAFFIC 



Miller Avenue Improvements Stage 2 Traffic Control and Detour Route July - November 2013

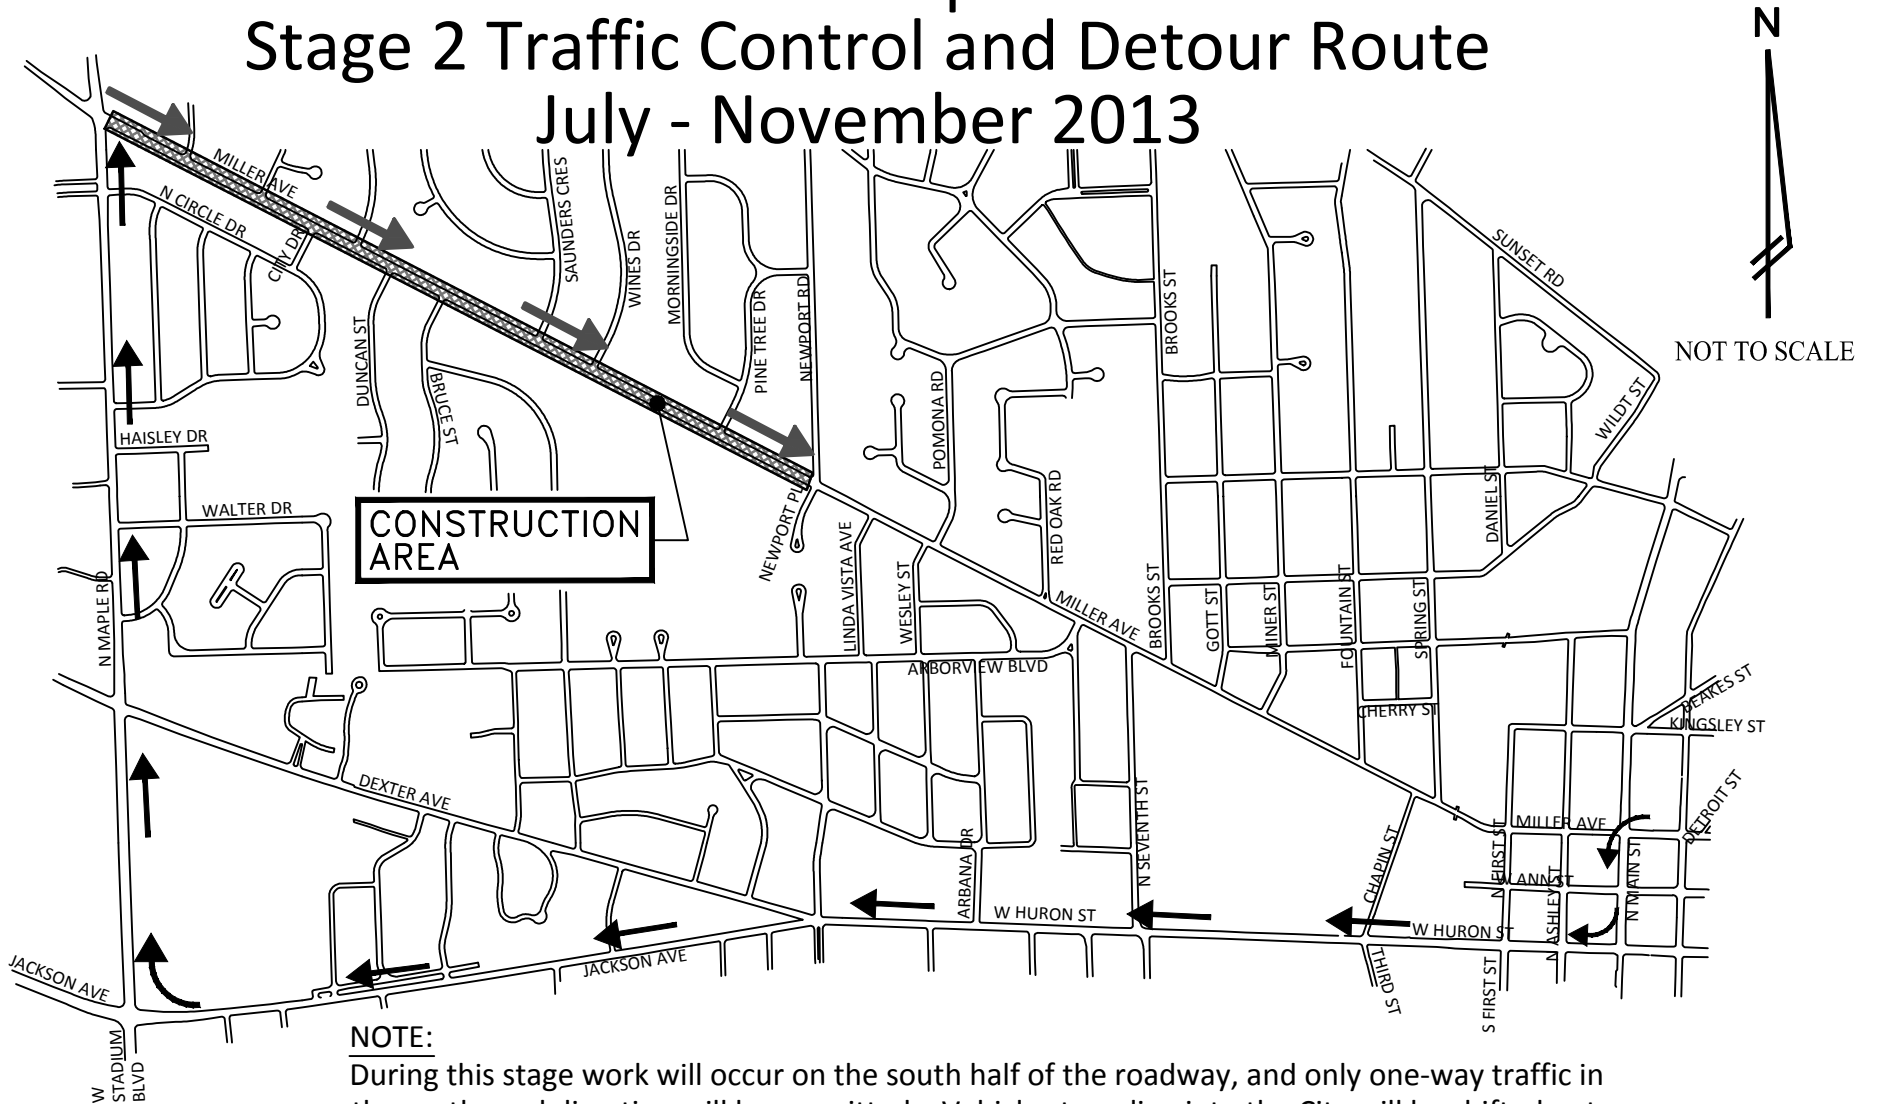

NOTE:

During this stage work will occur on the south half of the roadway, and only one-way traffic in the eastbound direction will be permitted. Vehicles traveling into the City will be shifted onto the new and mostly complete north half of the roadway. A single traffic lane in this area will be maintained as for vehicles traveling into the City. Vehicles traveling out of the City in the westbound direction will be detoured via Main Street, Huron Street/Jackson Avenue and Maple Road. This traffic control scenario will remain in place until work on the south half of the roadway is complete. At that time the roadway will be reopened for two-way traffic and any remaining work will be accomplished using flag control and/or intermittent lane closures as required. Access for emergency vehicles and to driveways and side streets will be maintained.

LEGEND:

- WESTBOUND DETOUR ←
- EASTBOUND TRAFFIC →

CITY OF ANN ARBOR PROJECT MANAGEMENT SERVICES UNIT



Miller Avenue Improvements Stages 1 & 2, Phase 1A Newport Road Detour Route


NOTE:

At times during the project work will be occurring in the Miller Avenue/Newport Road intersection. The nature of is work will require that vehicles desiring to travel north on Newport Road from Miller Avenue use an alternate route. Northbound Newport Road traffic will be detoured via Brooks Street and Sunset Road as required during certain stages of construction. Southbound Newport Road traffic is planned to be maintained through the Miller Avenue intersection for the duration of the project.

CONSTRUCTION AREA

LEGEND:

- SOUTHBOUND TRAFFIC →
- NORTHBOUND TRAFFIC ←

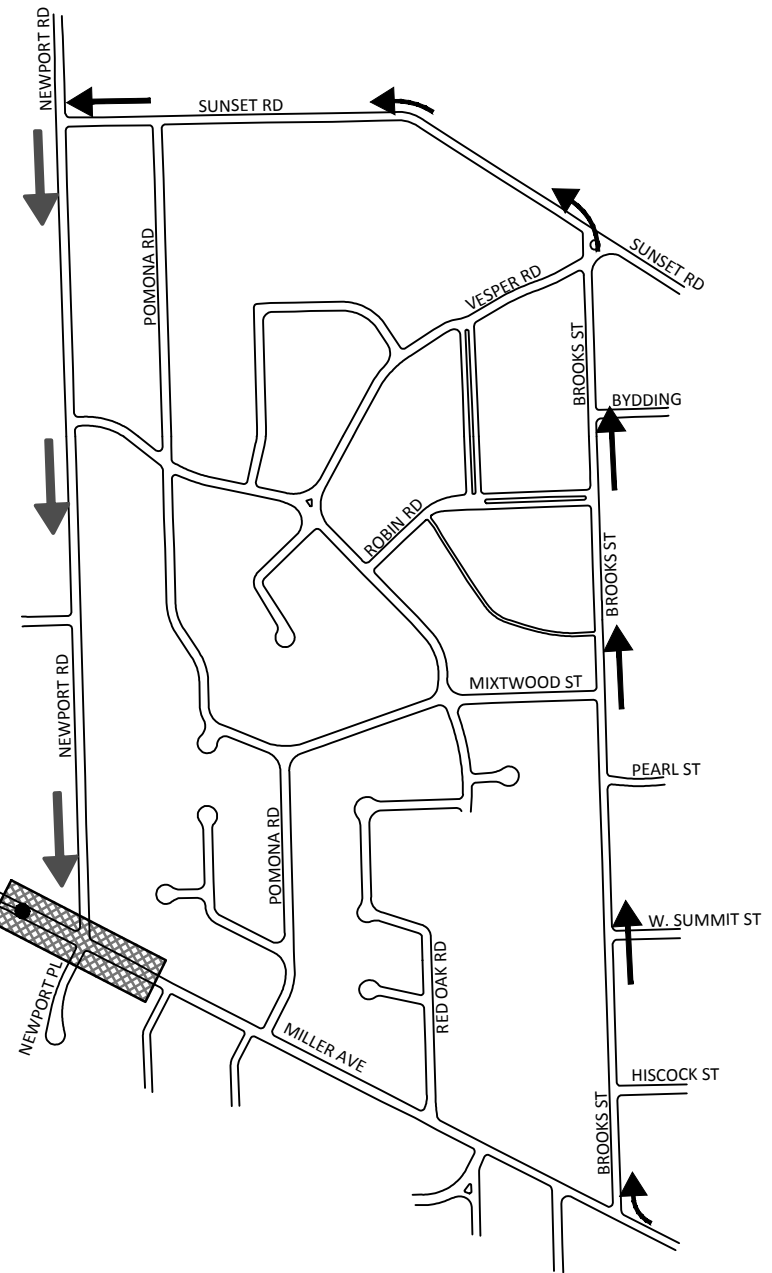

N
NOT TO SCALE

