



DRAWING PATH: P:\0128_016510130070081.Dexter_Boundary_Survey\FINAL with 425.dwg Nov 14, 2011 1:57pm

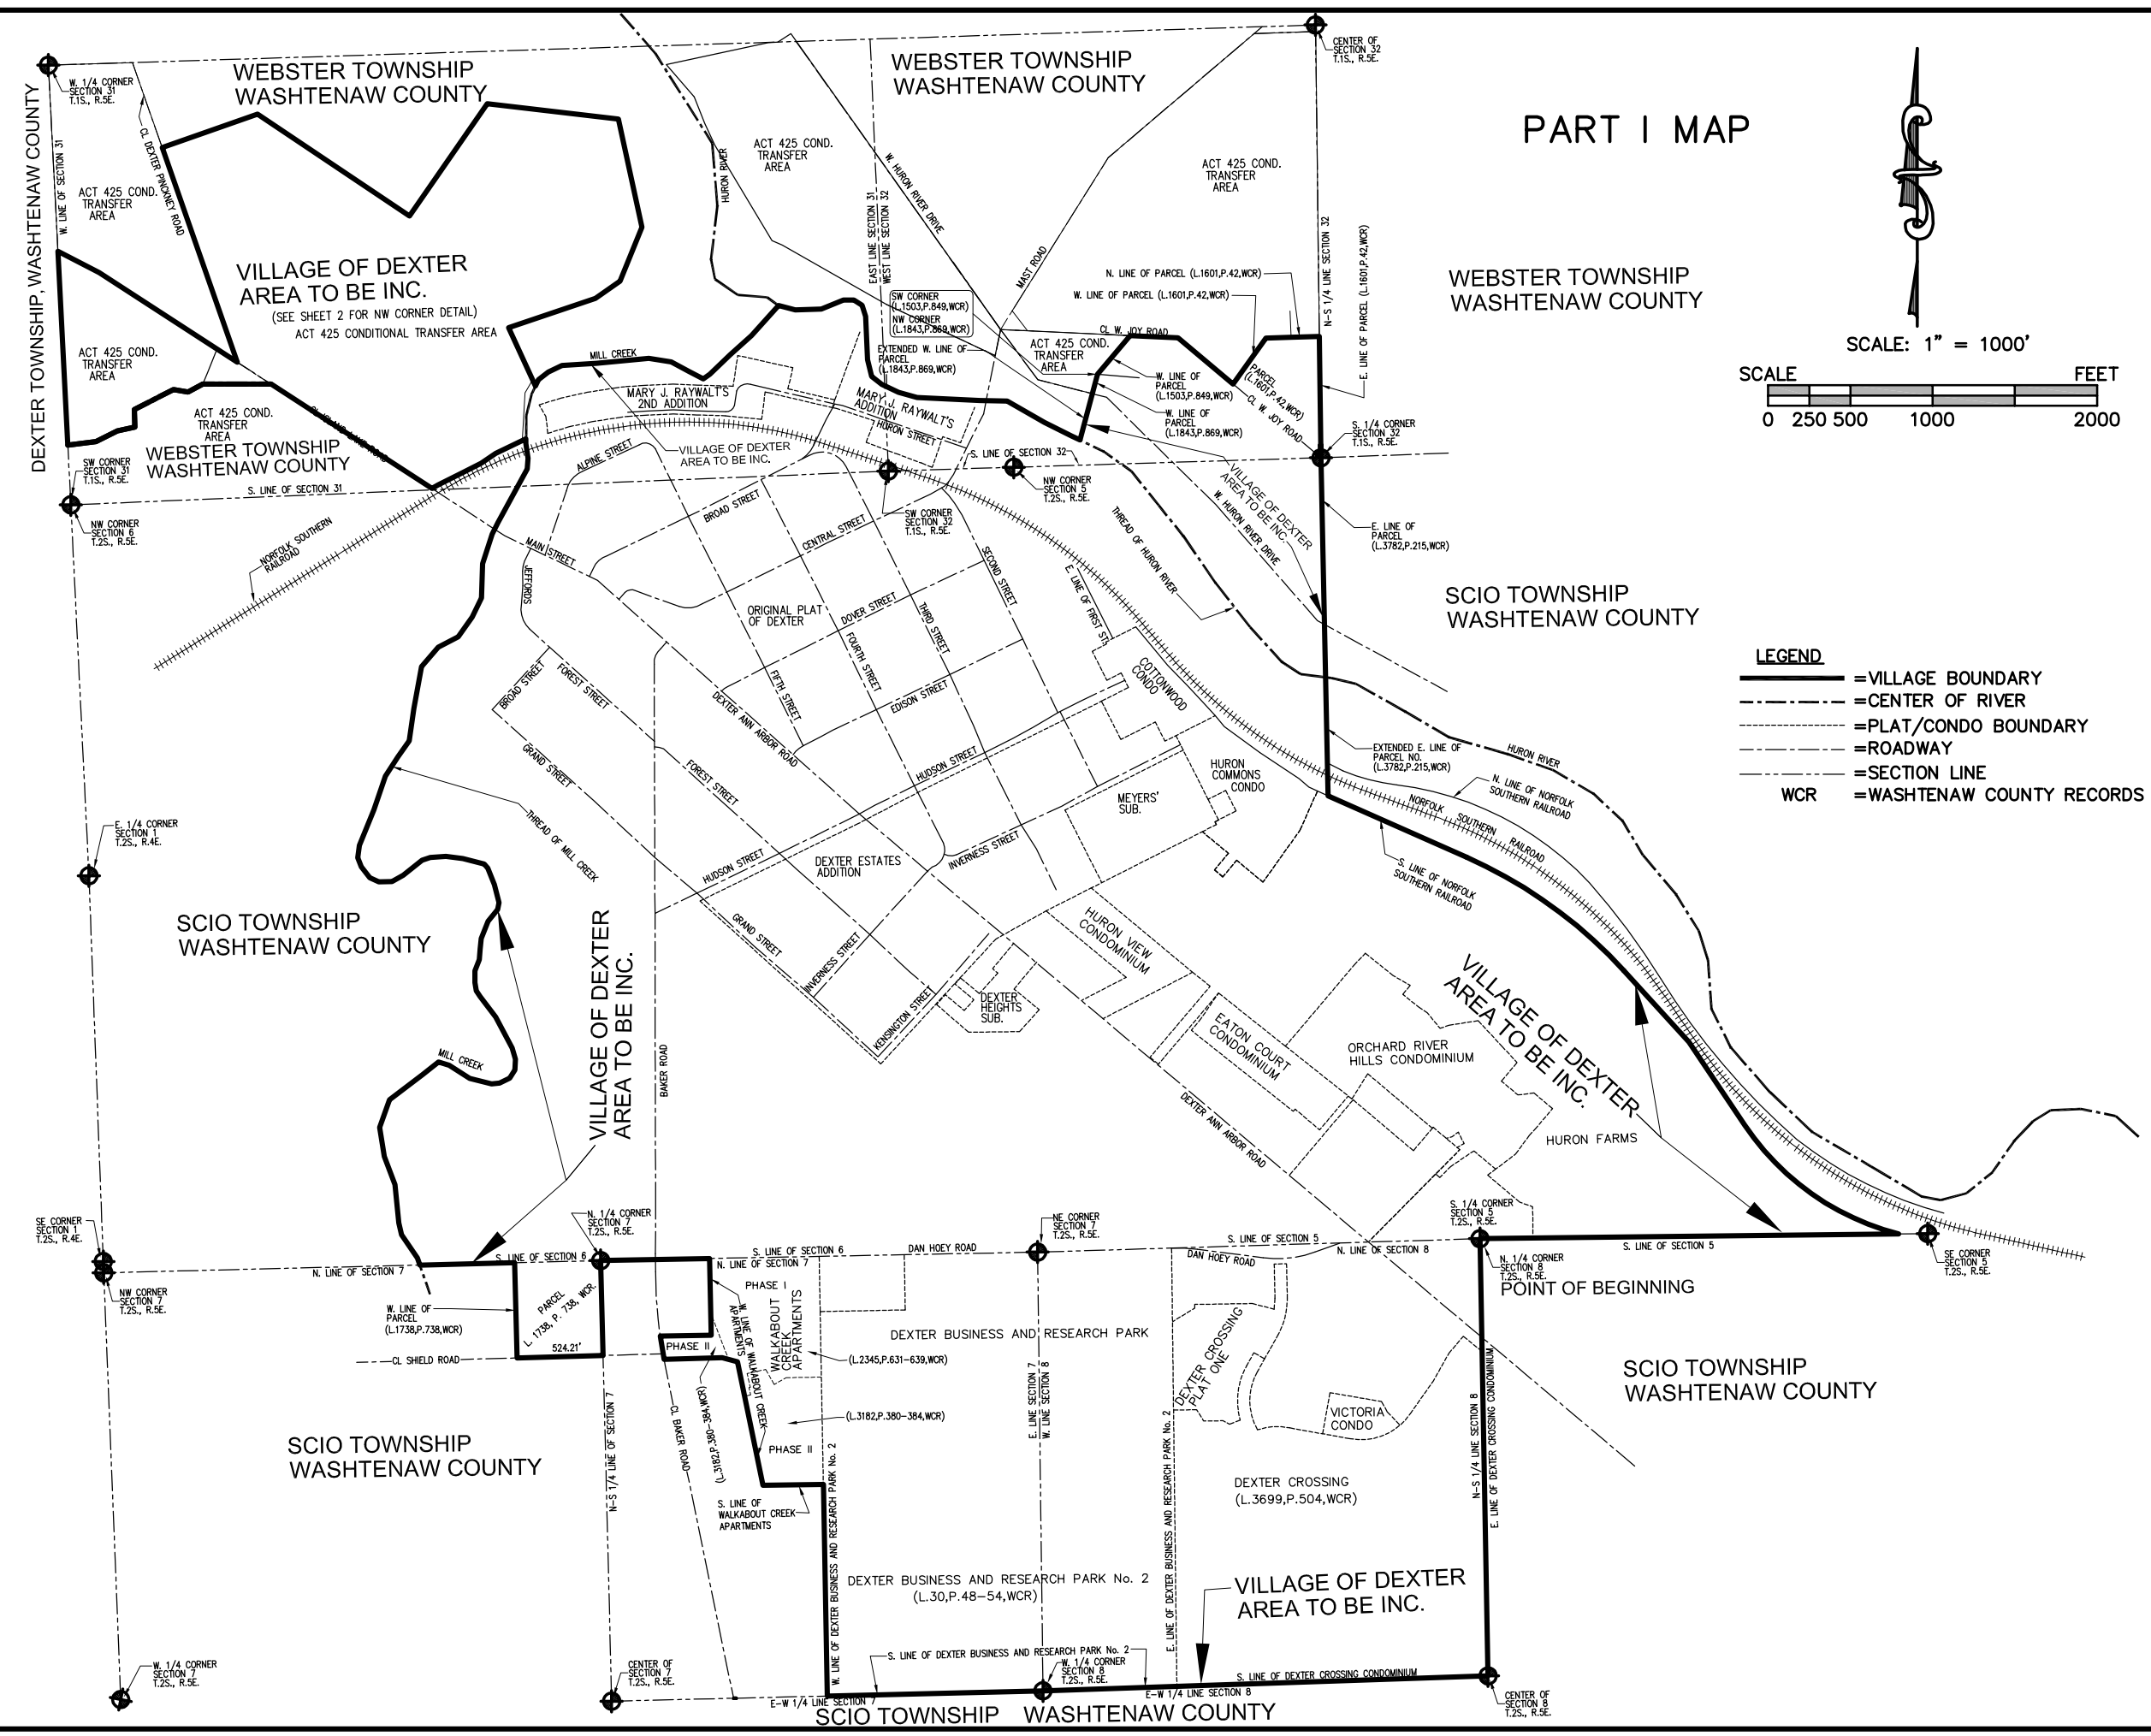

PART I MAP

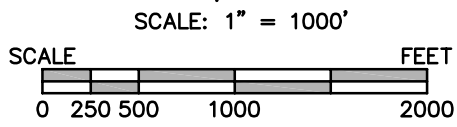

- LEGEND**
- = VILLAGE BOUNDARY
 - = CENTER OF RIVER
 - = PLAT/CONDO BOUNDARY
 - = ROADWAY
 - = SECTION LINE
 - = WASHTENAW COUNTY RECORDS



DATE	02/16/09	BID DATE		CADD	AVS	ENGINEER	AVS	PROJMgr	AVS	SECTION	1	TOWN	SCIO	COUNTY	WASHTENAW	CITY/VILLAGE/TOWNSHIP	VILLAGE OF DEXTER	SCALE	H: 1"=1000'	V: NA	VERT DATUM	NA	INSTRUMENTAL	NA	ADVISORS	NA	
REVISIONS		DATE																									
REVISIONS		DATE																									
REVISIONS		DATE																									

VILLAGE OF DEXTER PERIMETER MAP PART I MAP

34000 Plymouth Road | Livonia, MI 48150 | P (734) 522-6711 | F (734) 522-6427 | WWW.OHM-ADVISORS.COM

SHEET 1 OF 3

COPYRIGHT 2008 OHM ALL DRAWINGS AND WRITTEN MATERIALS APPEARING HEREIN CONSTITUTE THE ORIGINAL AND UNPUBLISHED WORK OF OHM AND THE SAME MAY NOT BE REPRODUCED, DISTRIBUTED OR DISCLOSED WITHOUT PRIOR WRITTEN CONSENT OF OHM.