


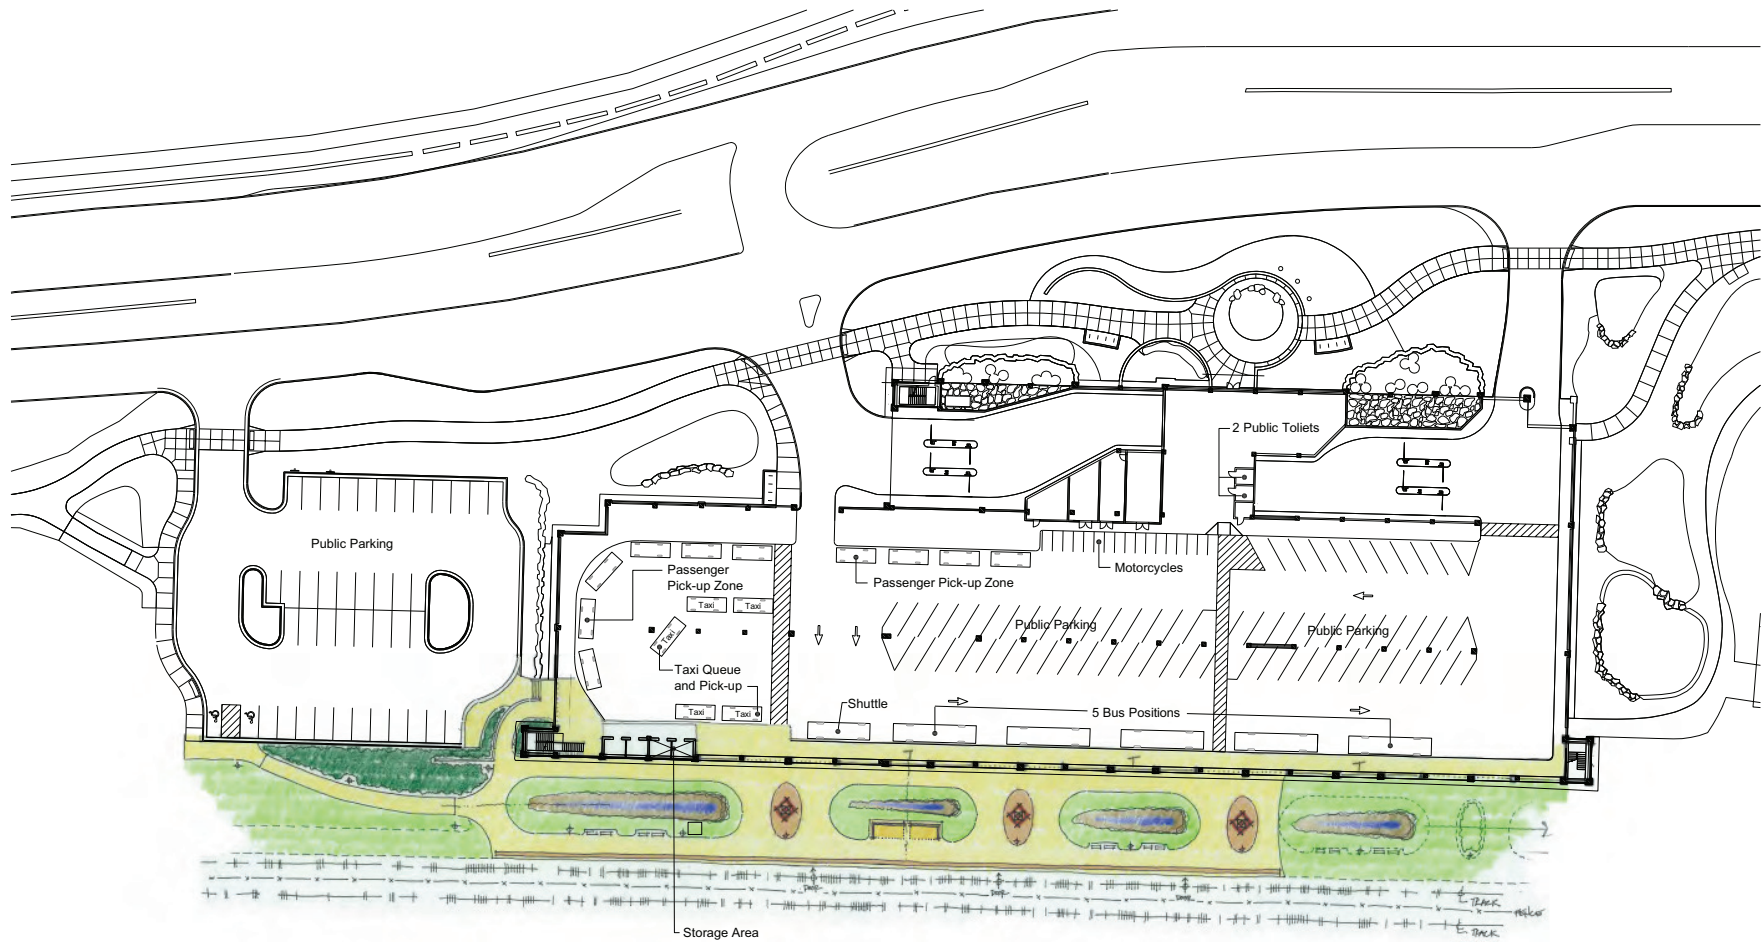

MINIMAL RAIL PLATFORM CIRCULATION / ACCESS

Beckett & Raeder
Landscape Architecture
Planning & Engineering

WALKER
PARKING CONSULTANTS

525 Avis Drive
Suite 1
Ann Arbor, MI 48108
734.663.1070 Ph
734.663.1717 Fax
www.walkerparking.com

Job: FULLER ROAD STATION
INTERIM COMMUTER RAIL PLATFORM
Job No: 20-1092.01
Date: 05-02-11

DRAWING

2.2