


ANN ARBOR
FULLER ROAD
STATION



FULLER ROAD
STATION


Fuller Road Station – Issue Analysis

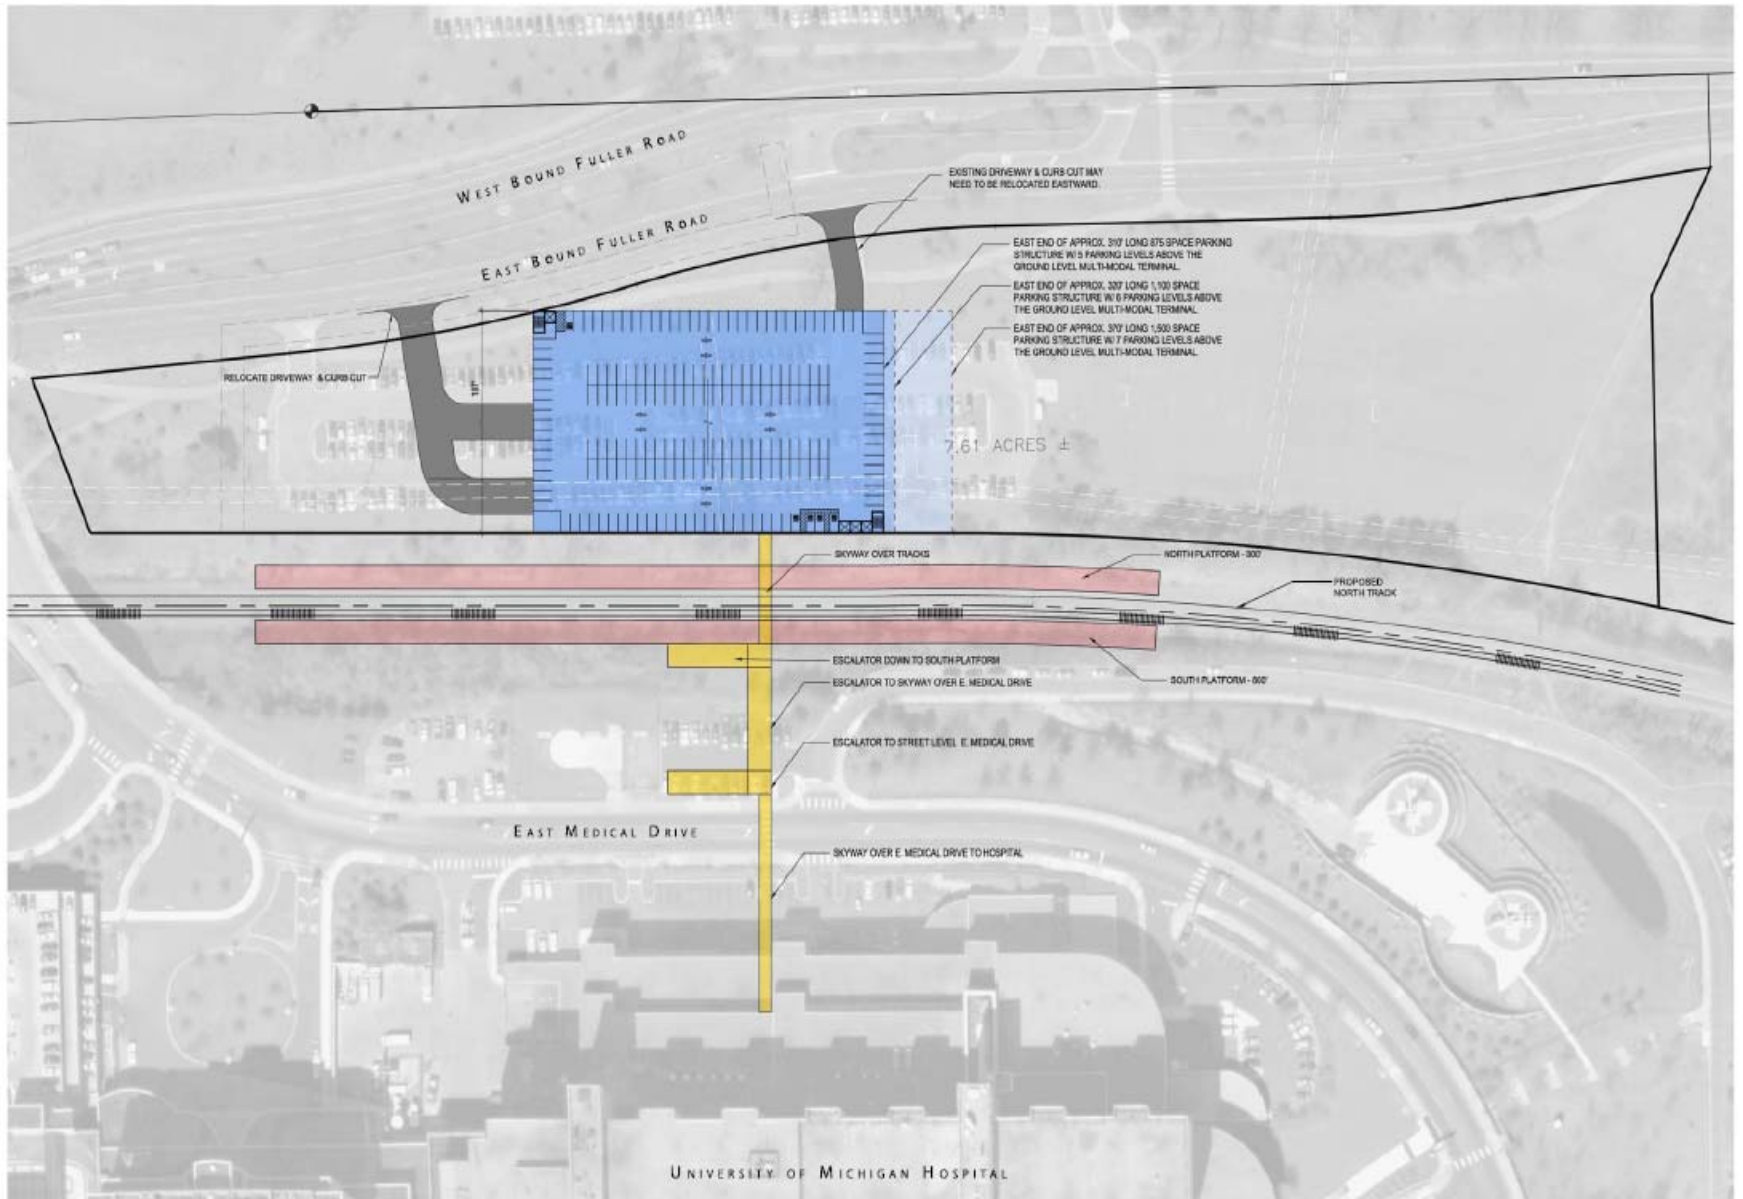

ANN ARBOR MULTI-MODAL TRANSIT CENTER
 FIGURE 2 - PARKING DECK FOOTPRINT

Fuller Road Station


■ Concept Design Plan From Workshop

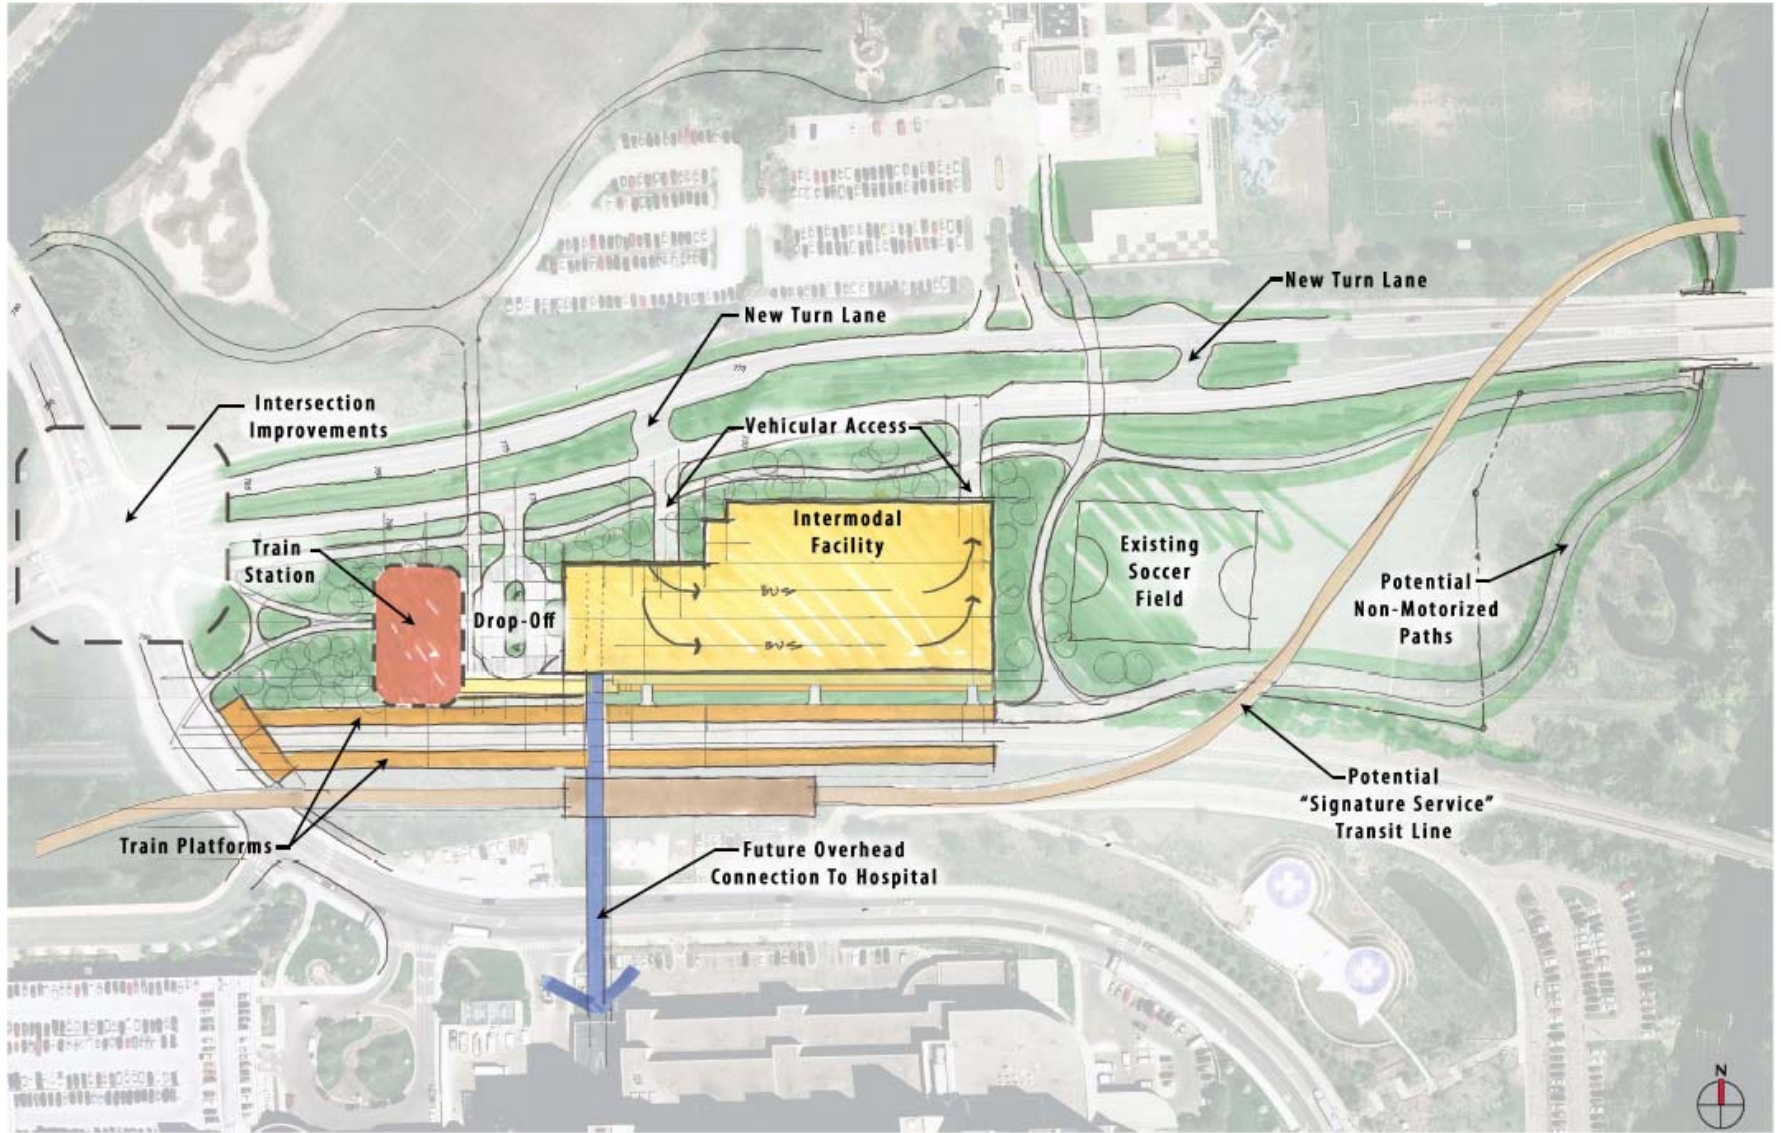

Fuller Intermodal Transit Center

September 17, 2009 0 30 60 120


Fuller Road Station – Future Phases Site Plan

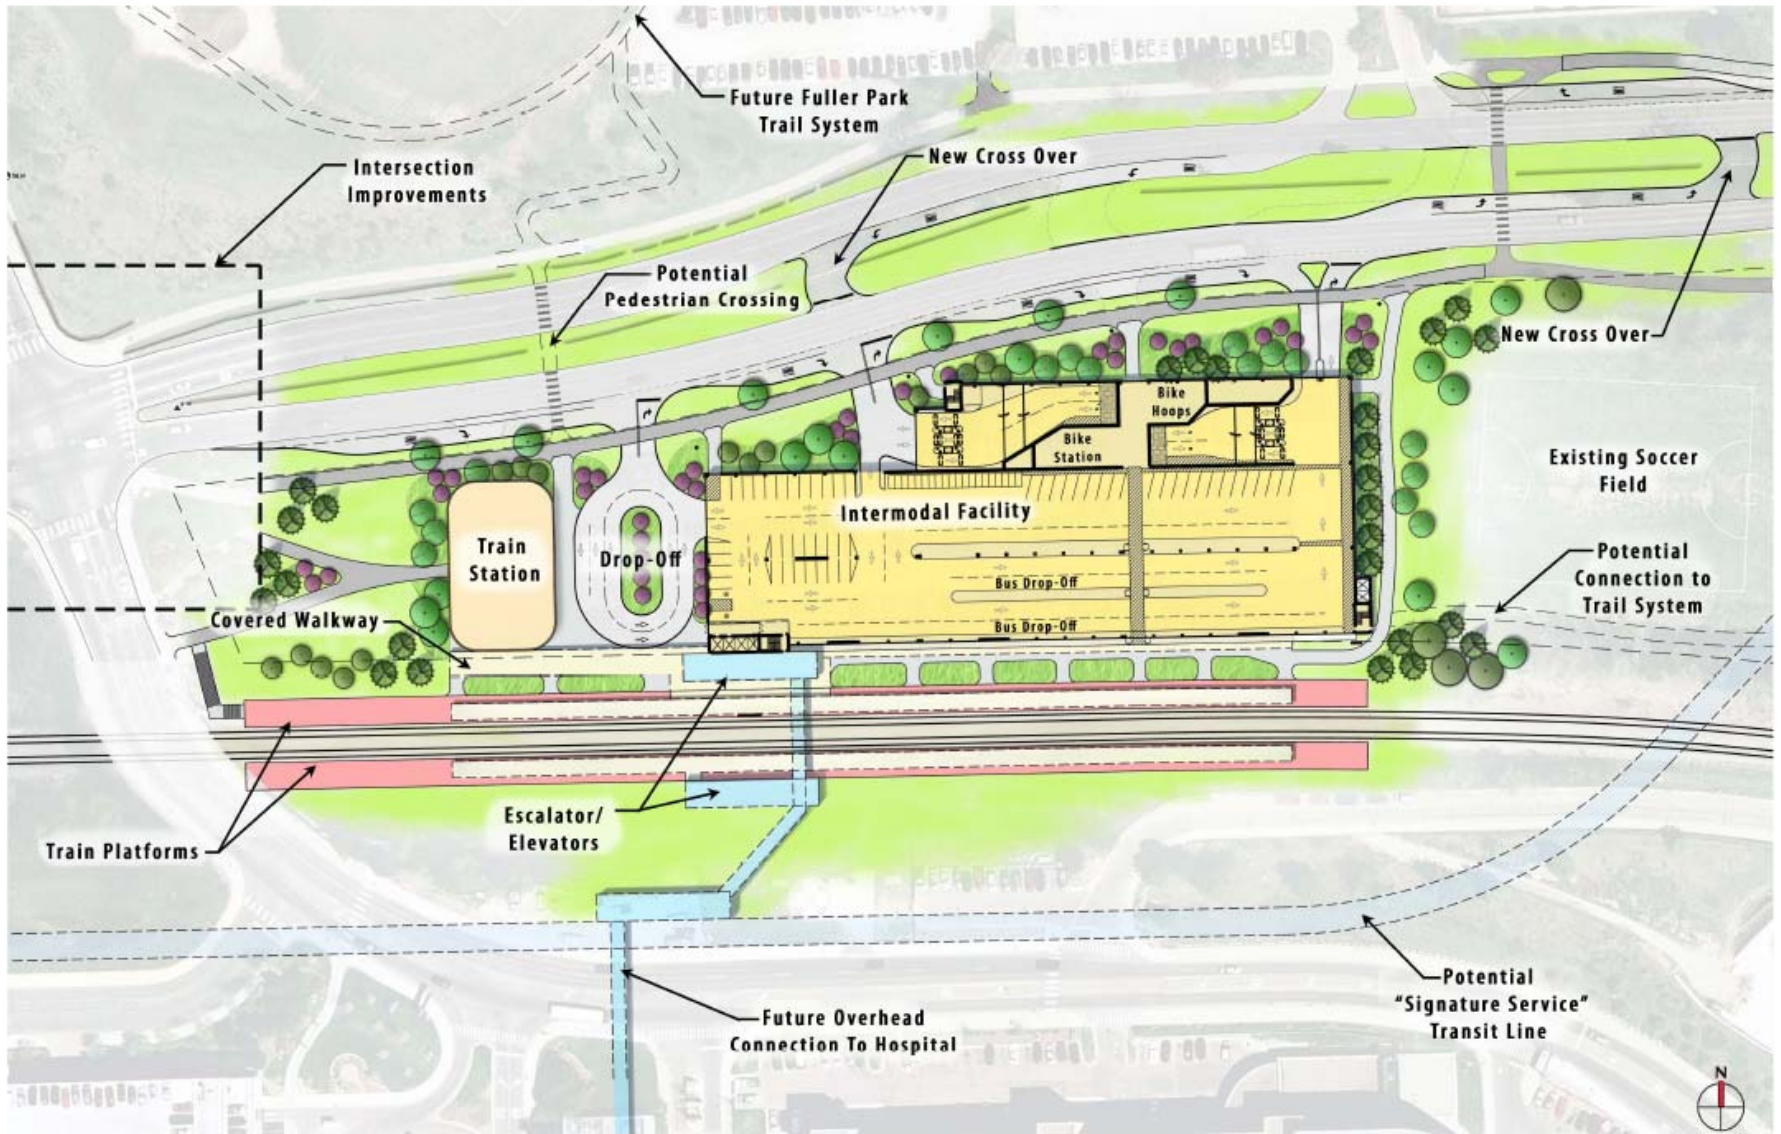

Fuller Road Station: Concept Plan


October, 9, 2009 0 40 80 160

Fuller Road Station – Phase 1 Site Plan

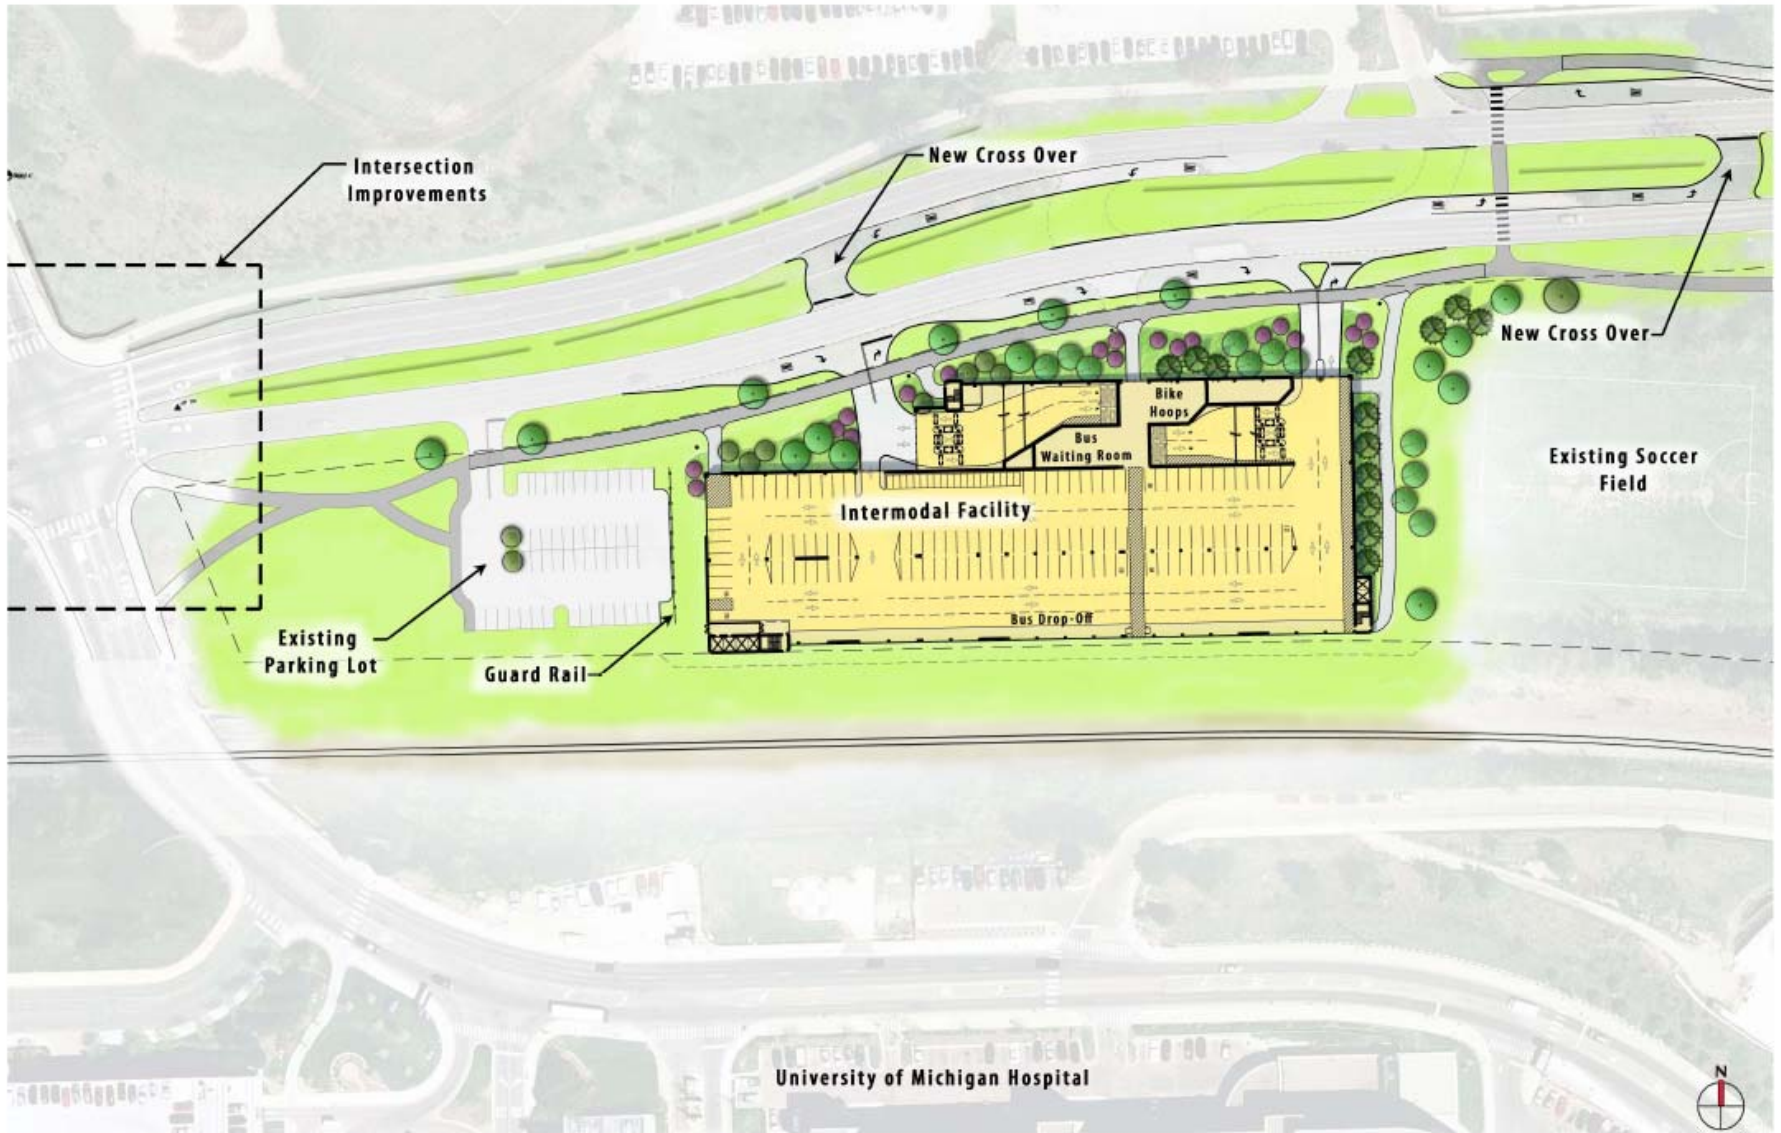


Fuller Road Station: Phase One Concept Plan

Fuller Road Station

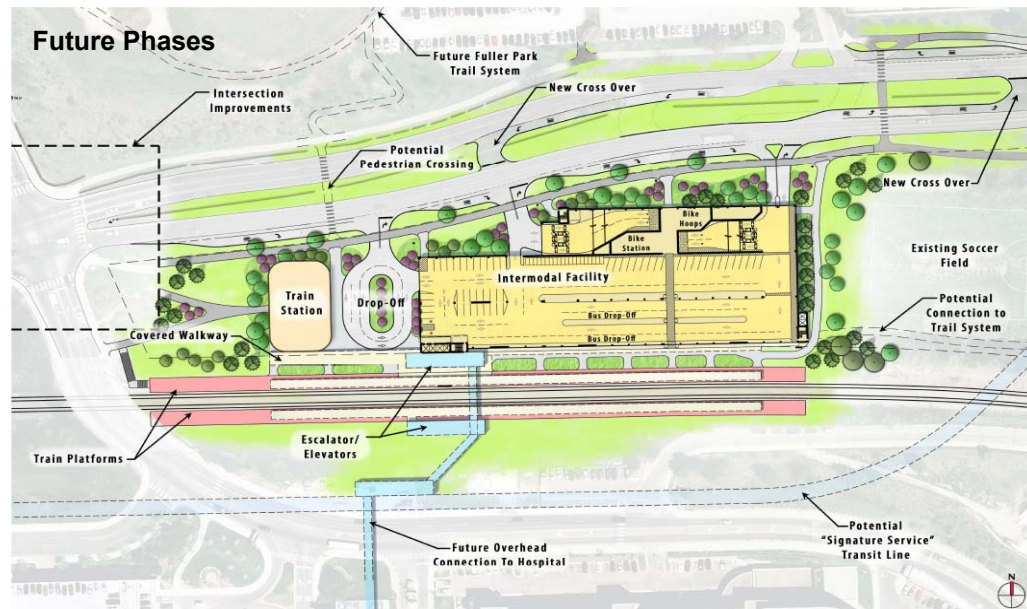

Fuller Road Station: Concept Plan

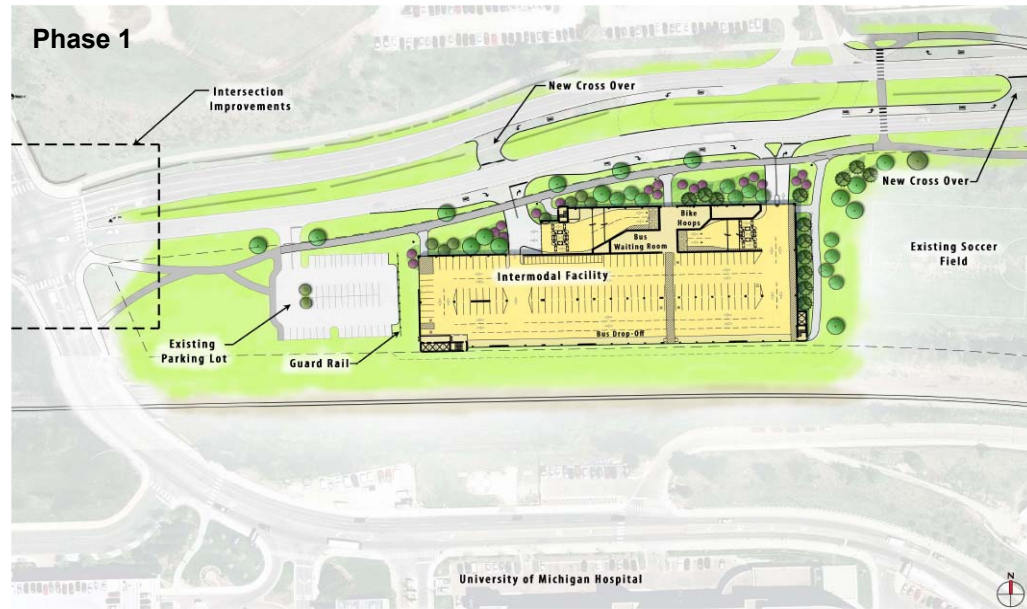

Fuller Road Station: Phase One Concept Plan